


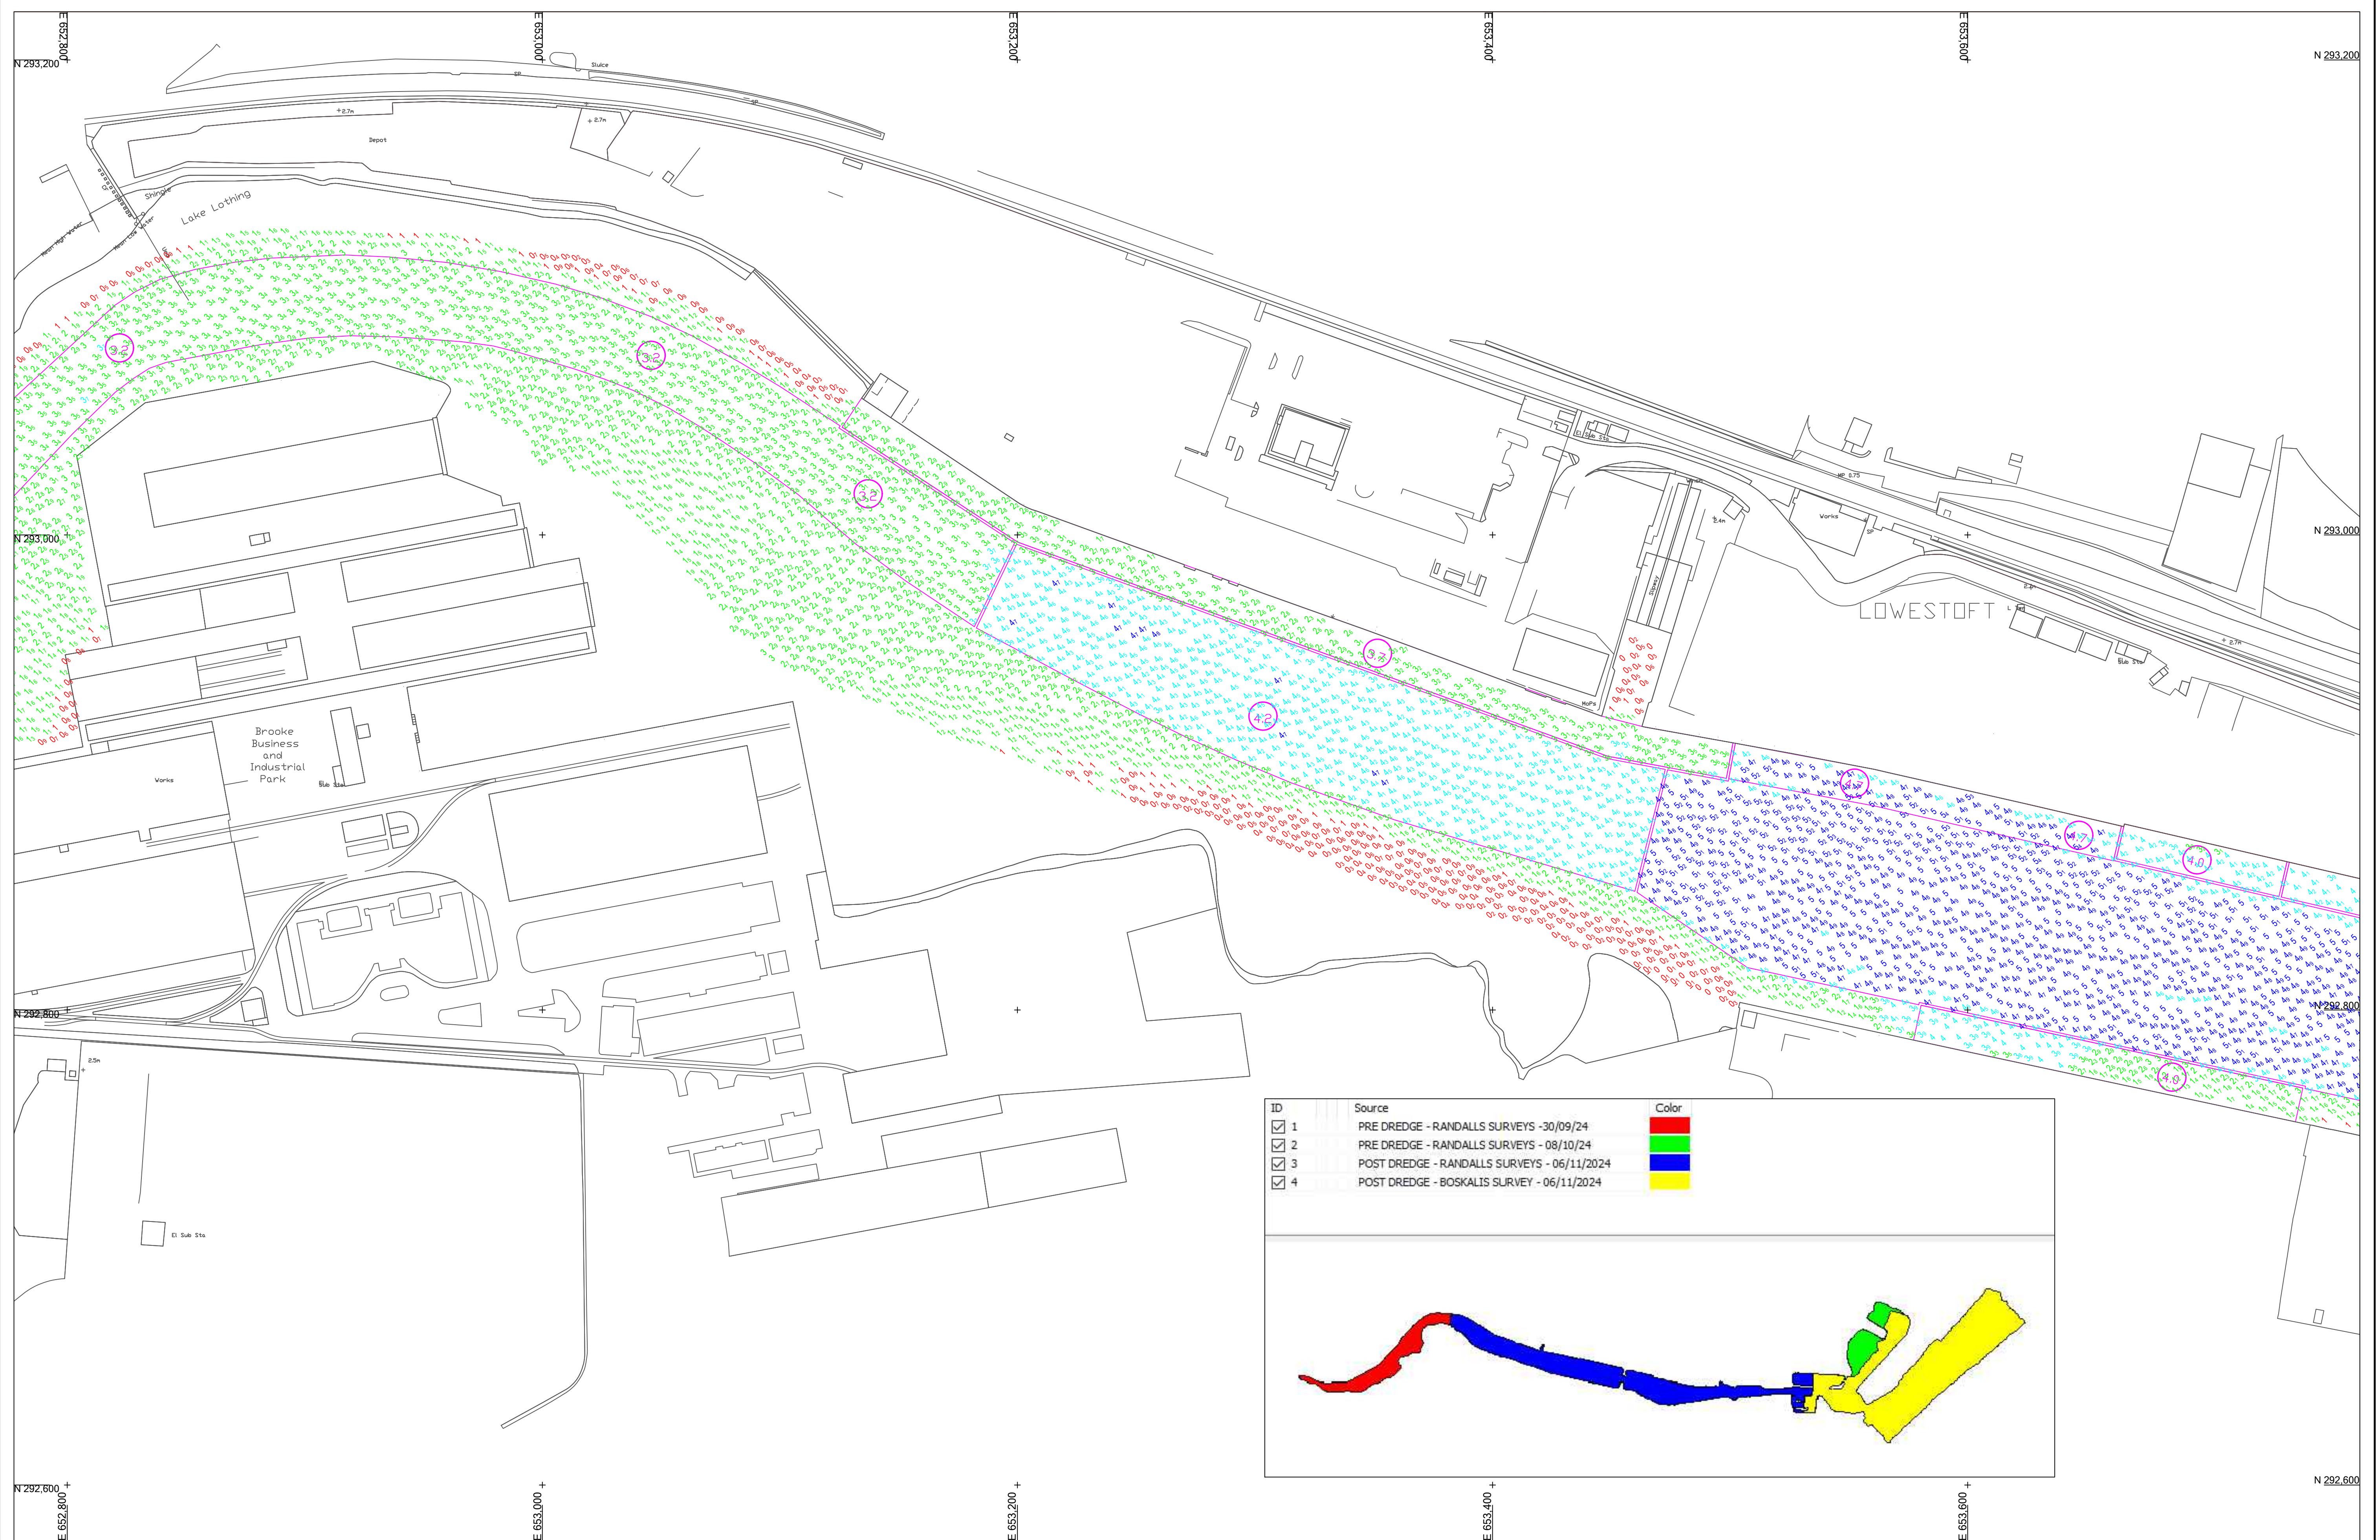

DATUM FOR SOUNDINGS: Soundings are relative to Admiralty Chart Datum (A.C.D.) A.C.D is 1.5 metres below O.D. Newlyn. Negative numbers indicate heights above datum. Positive numbers indicate depths below datum.

SCALE 1:1250
(When plotted at A1)



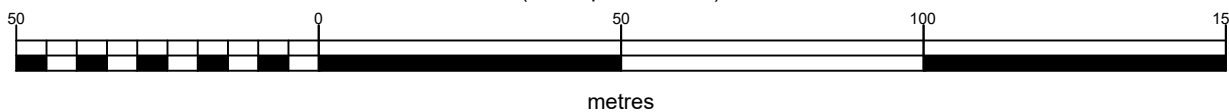


Chart to scale only if printed at correct plot size

KEYPLAN

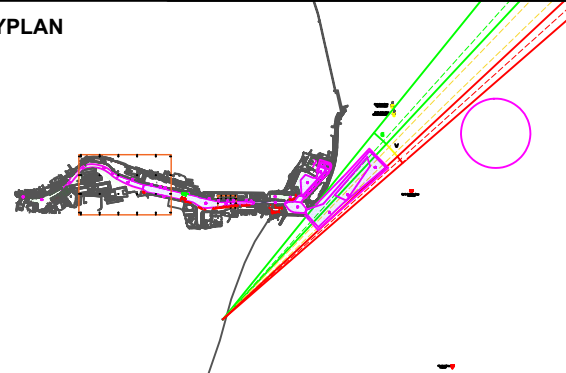

COLOUR TABLE

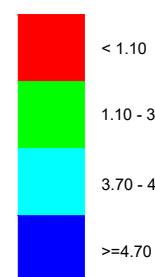

SURVEY EQUIPMENT & PARAMETERS			
Survey Vessel	RS11	Ellipsoid	AIRY
Primary Positioning System	Applanix PosMV Wavemaster	Grid System	UK National Grid
Secondary Positioning System	Hemisphere Vector	Transformation	OSTM15
Tidal Reduction	Trimble VRS NOW Network RTK	Geoid Model	OSGM15
Echosounder	Kongsberg	Vertical Datum	Admiralty Chart Datum
Motion Reference Unit	Applanix IMU		



UK DREDGING
Queen Alexandra House,
Cargo Road, Cardiff, CF10 4LY
Tel: 02920 835200
www.ukdredging.co.uk
ukd@abports.co.uk

UKD is a wholly owned division of
Associated British Ports.

LOWESTOFT 2

SURVEYED:	RANDALLS	See Key	POST DREDGE
PROCESSED:	RANDALLS		
DRAWN:	AO	11/11/2024	PTS014/L2/24.4