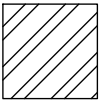


Notes:—


STELCON TONNAGE STORAGE BASED
UPON 0.77T PER METER SQUARED
DENSITY

BAY 1 — 4700T
BAY 2 — 4700T
BAY 3 — 3700T
BAY 4 — 4200T
BAY 5 — 3900T

 PAVEMENT CONSTRUCTION IN
ASSOCIATION WITH WORKPLACE
TRANSPORT AND ACCESS/
EGRESS

UNCONTROLLED
COPY

A	Layout Changes	14/05/25	JE
Rev.	Description	Date	Drawn

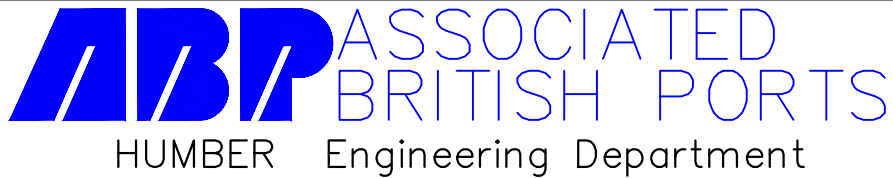


Title

23 SHED AGRIBULK SCHEME
STELCON DIMENSIONS

5 BAY OPTION

Location		Port of Hull	
Drawn	Matt Wilkinson	Date	April 2025
Checked	—	Scales 1:500	
Approved Projects Manager	—		
Correspondence Ref.	—		

Contract Drawing No.	Drawing No.	Revision
—	25/DEC/010	A

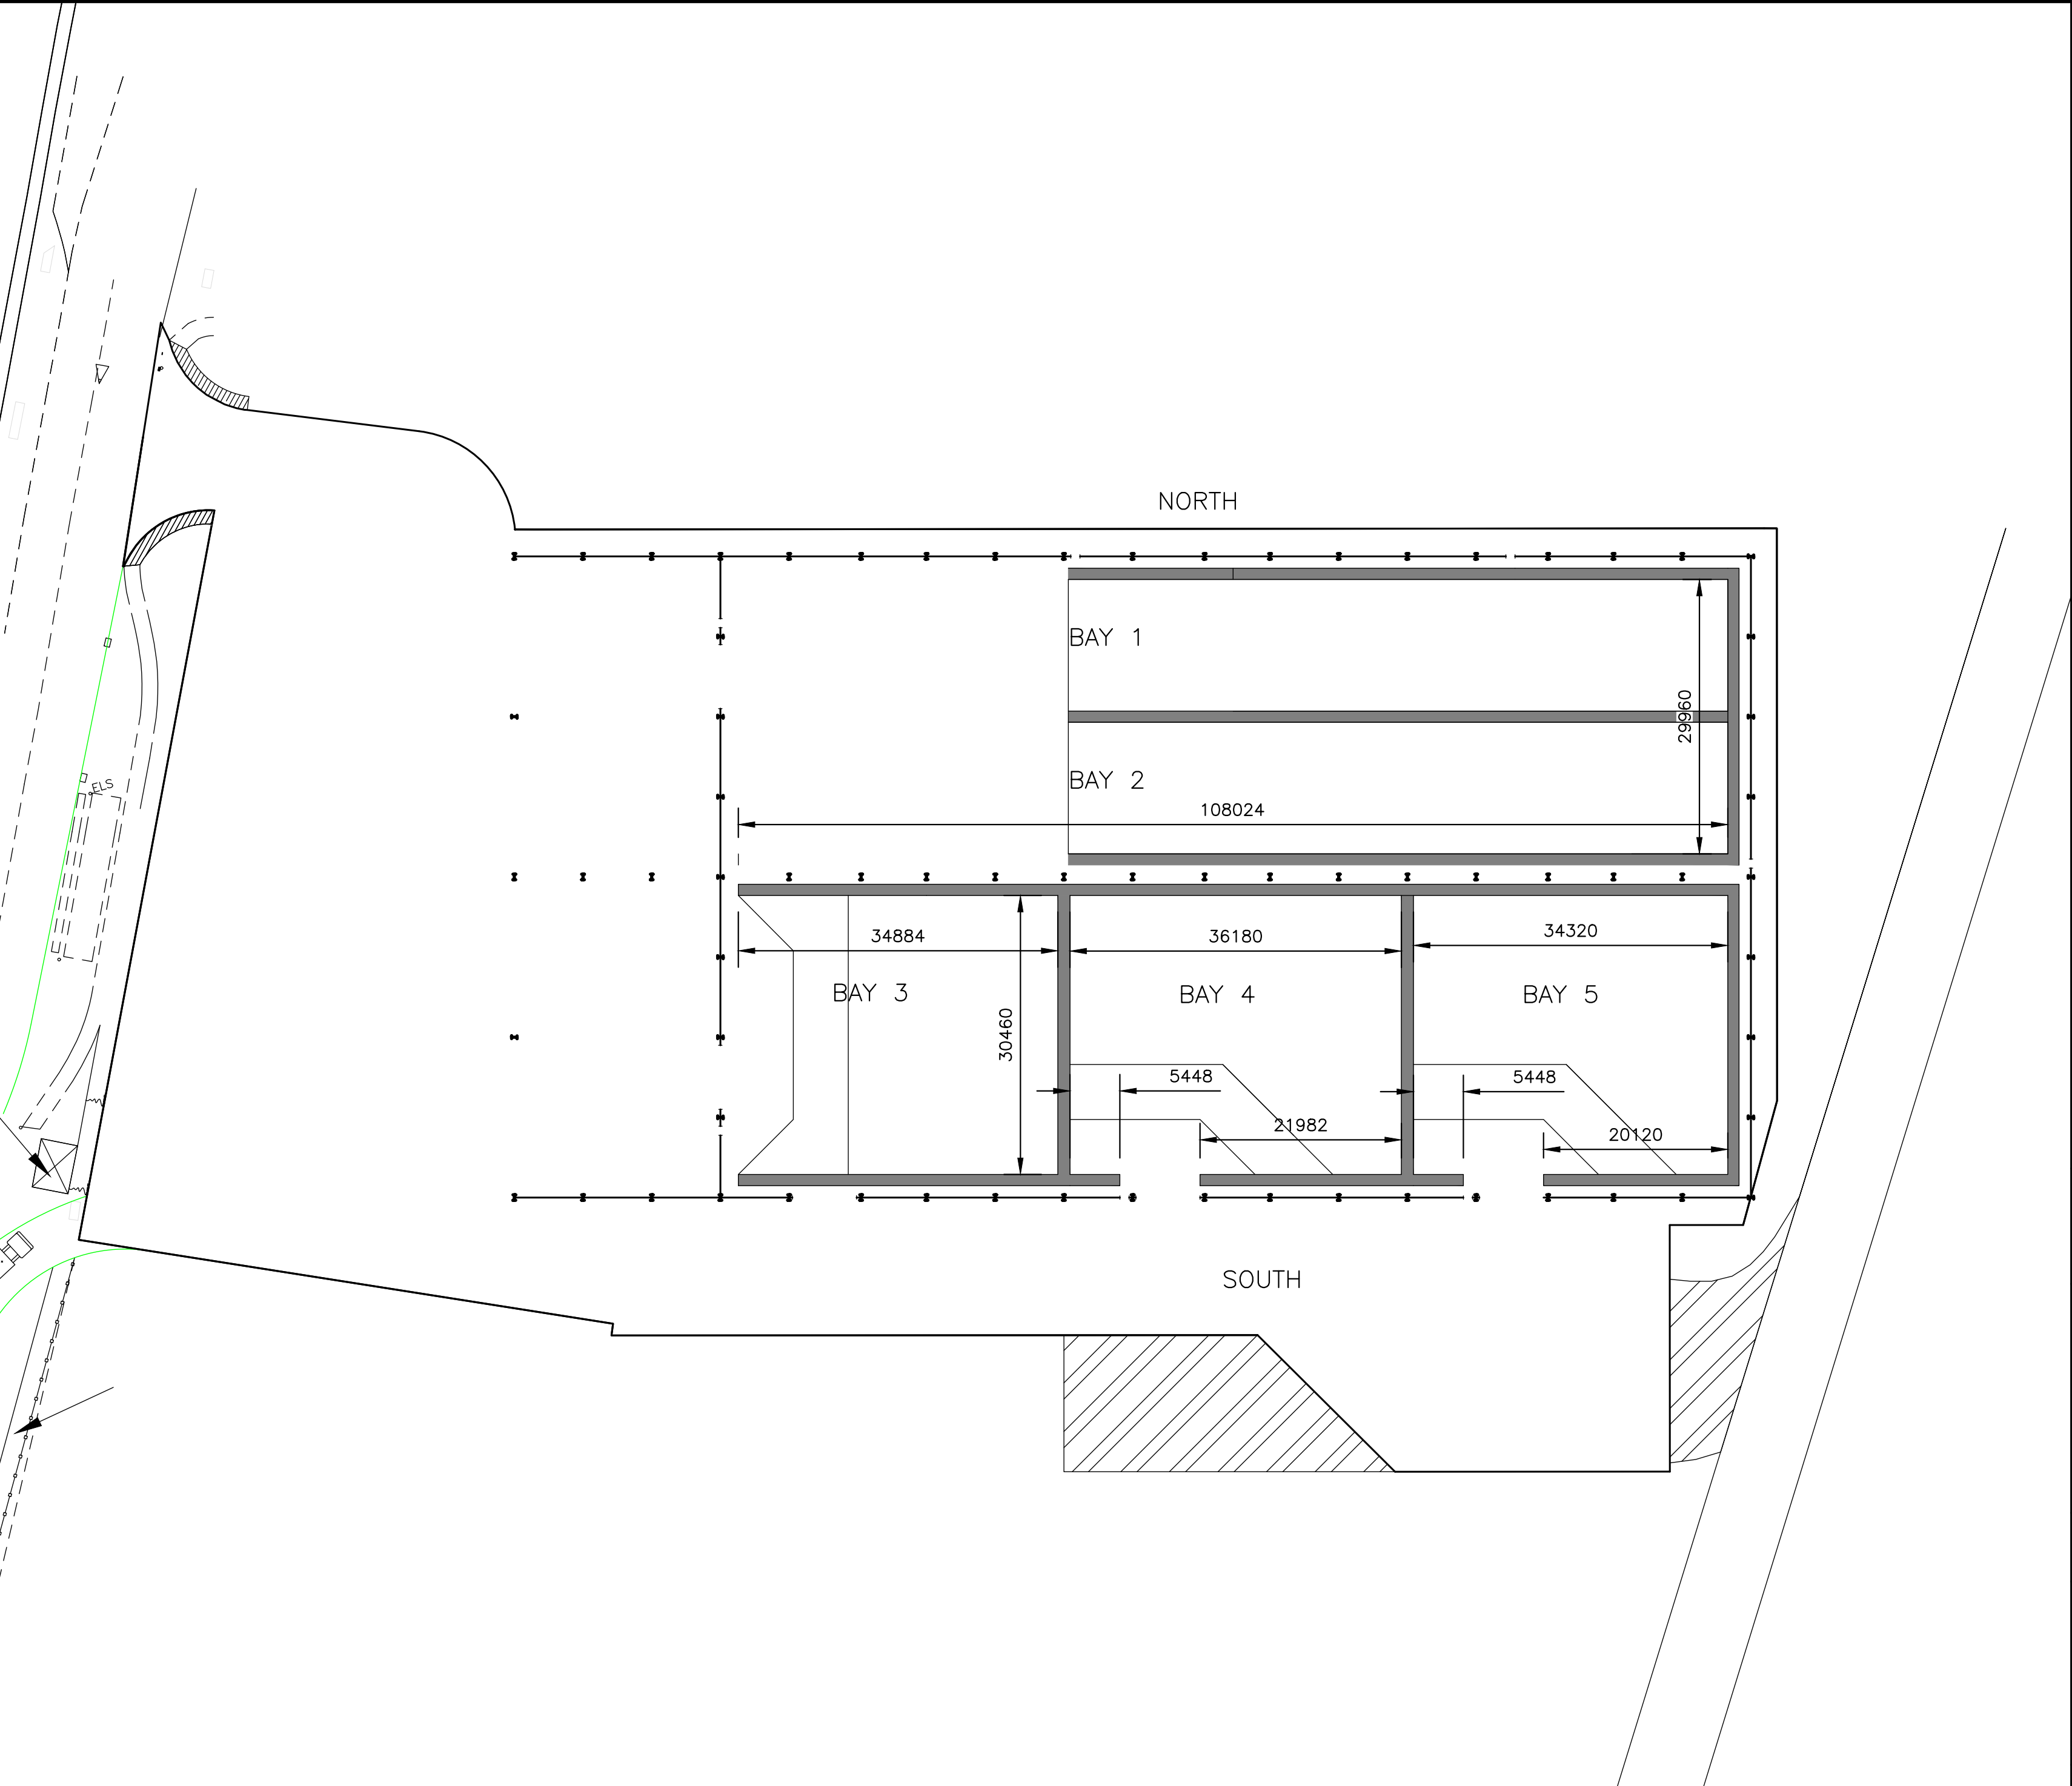

GENERAL ARRANGEMENT